


Build Alternative 5

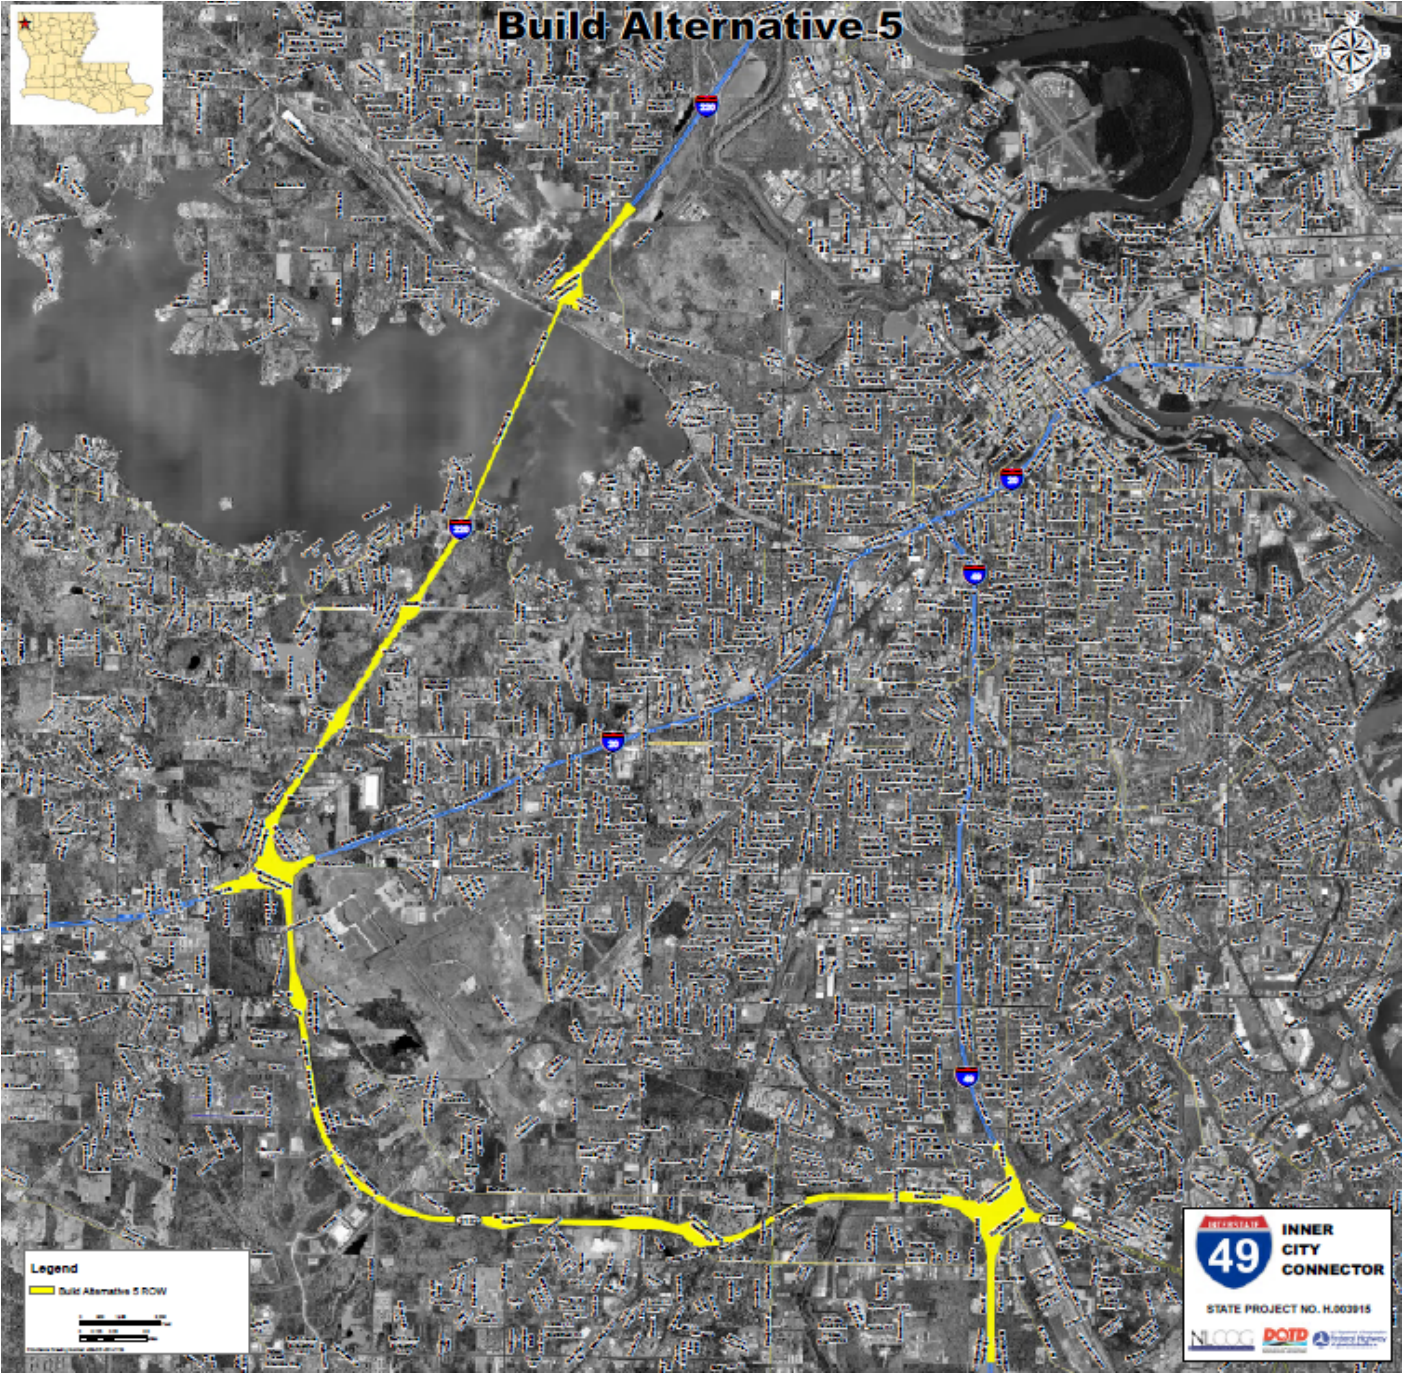

Legend

- Build Alternative 5 ROW

Scale: 0 100 200 Feet

49 INNER CITY CONNECTOR

STATE PROJECT NO. H.003915

NCCOG DOTD Louisiana Department of Transportation and Development